



NOTE
 ALL DIMENSIONS TO BE CHECKED ON SITE
 NO DIMENSIONS TO BE SCALED FROM THIS DRAWING
 THIS DRAWING IS TO BE READ IN CONJUNCTION WITH
 RELEVANT CONSULTANTS DRAWINGS
 NO PART OF THIS DOCUMENT MAY BE REPRODUCED OR
 TRANSMITTED IN ANY FORM OR STORED IN ANY RETRIEVAL
 SYSTEM OF ANY NATURE WITHOUT THE WRITTEN PERMISSION
 OF THE LANDSCAPE ARCHITECT AS COPYRIGHT HOLDER EXCEPT
 AS AGREED FOR USE ON THE PROJECT FOR WHICH THE
 DOCUMENT WAS ORIGINALLY ISSUED.
 FOR DRAWING INDEX, GENERAL NOTES, REFER TO
 DWG L1-001

CLIENT:


CWTC Multi Family ICAV

ARCHITECTS:

HENRY J LYONS ARCHITECTS

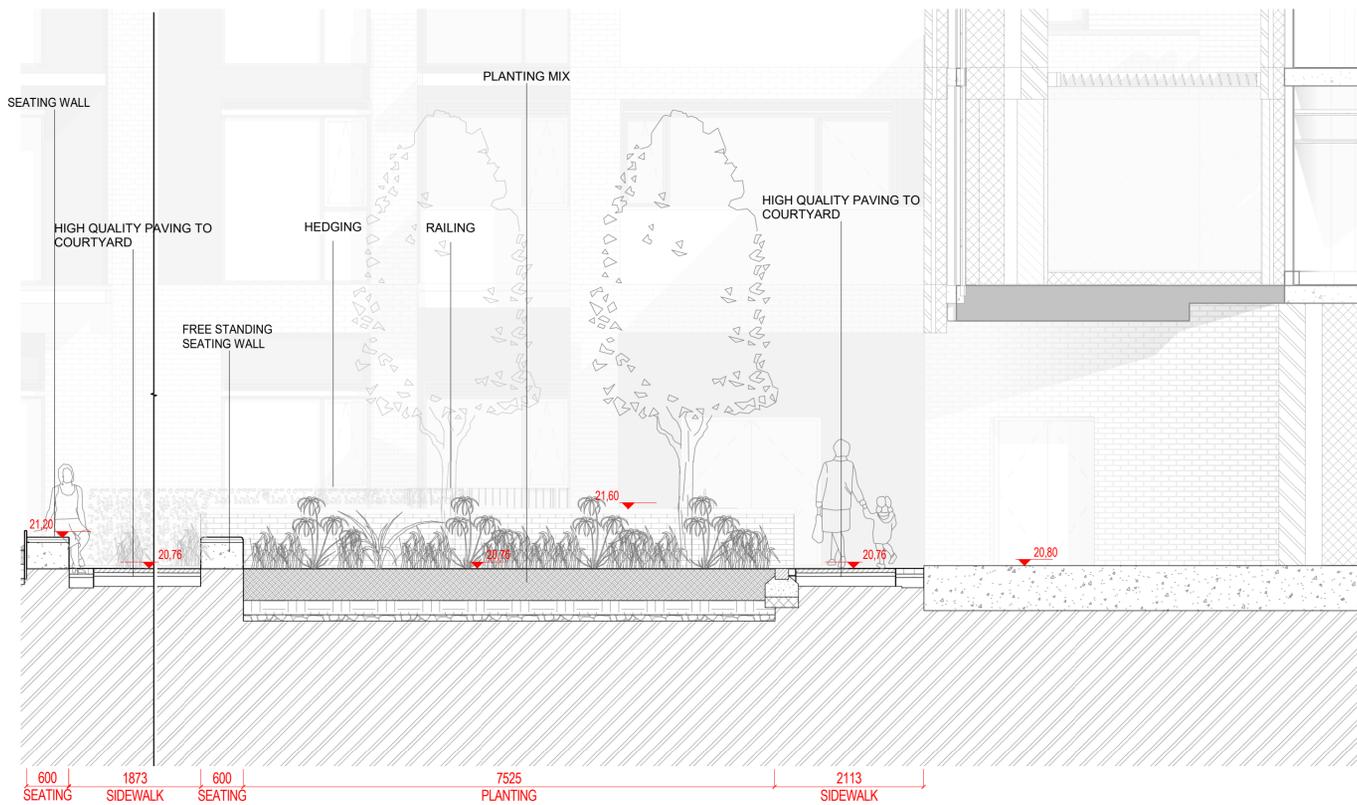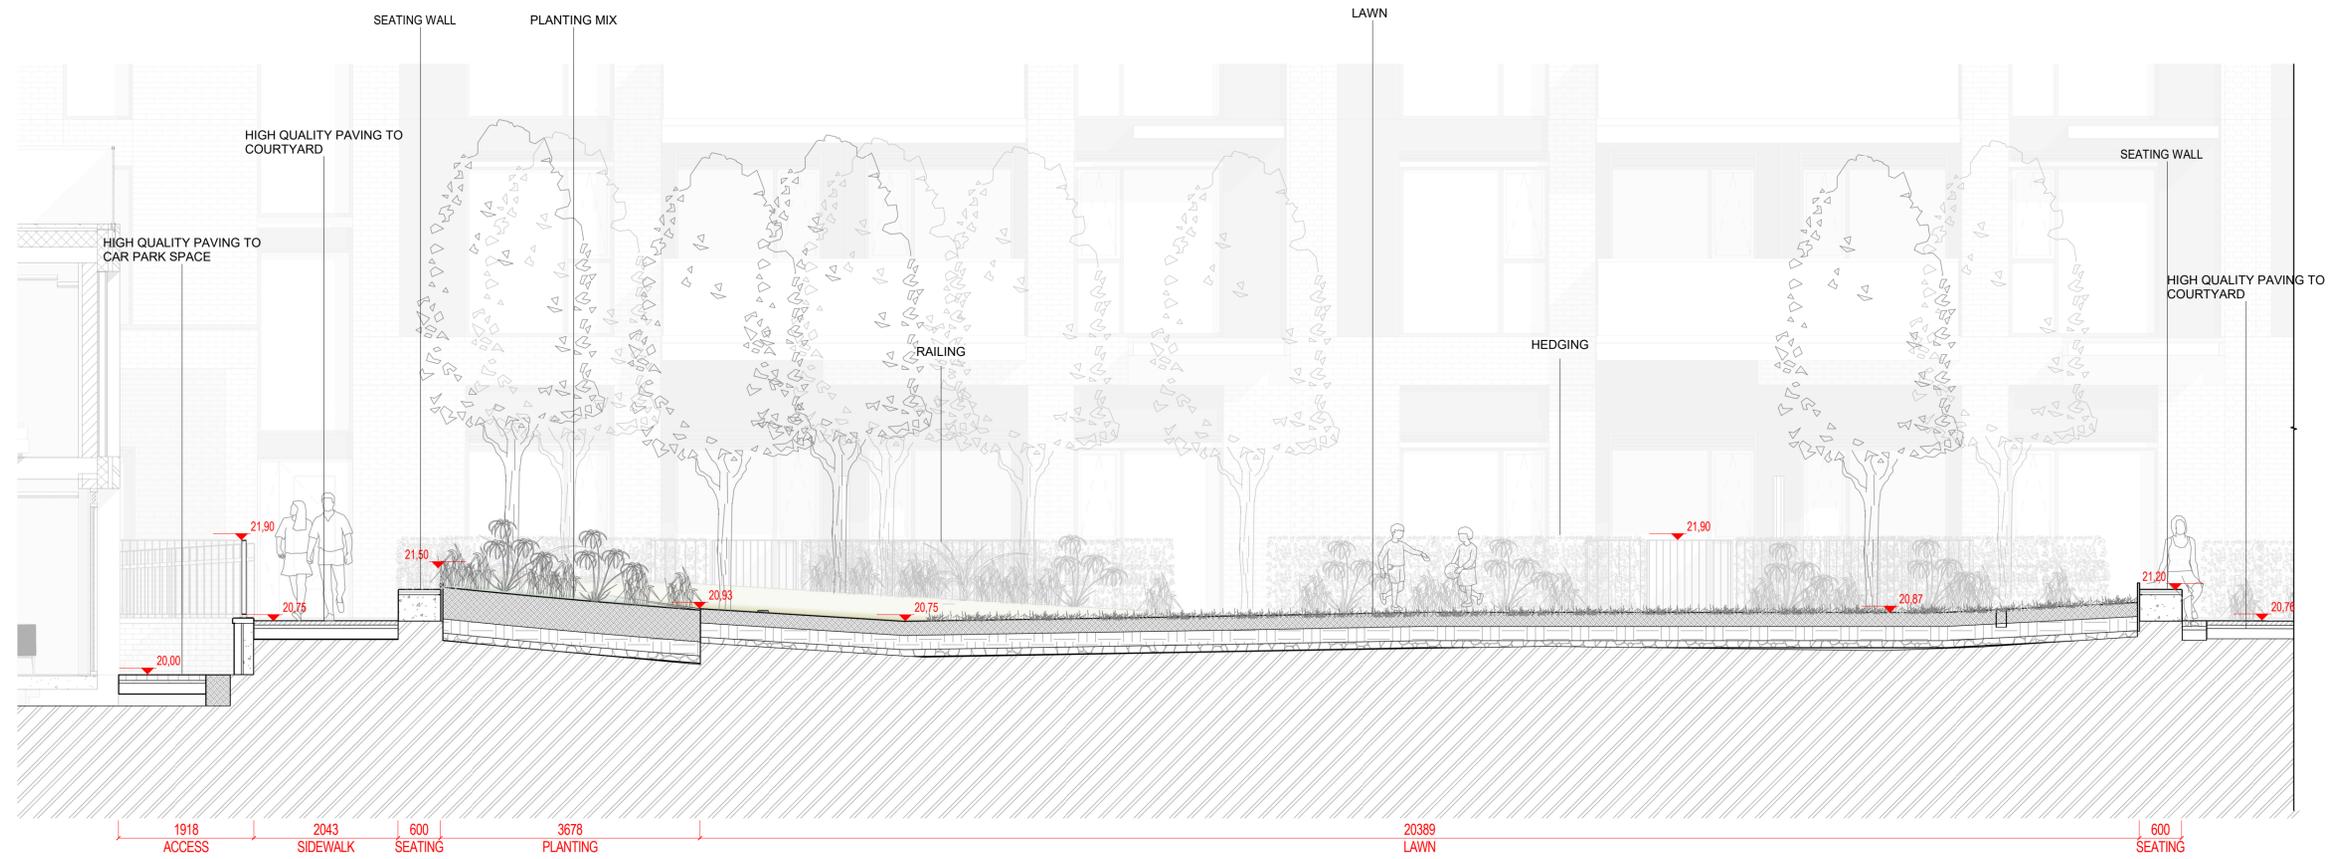

2 COURTYARD SECTION - BG1 3
 1:50 @A1

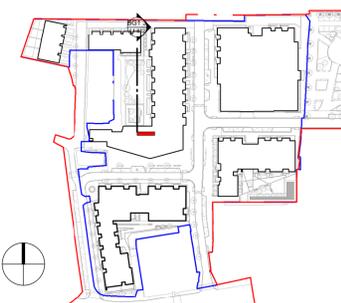

REFERENCE: THIS DRAWING IS NOT FOR CONSTRUCTION

FILE NAME: BGL-NMP-SW-ZZ-DR-L-8120

01	FOR INFORMATION	06/2022
00	FOR INFORMATION	01/2022

REVISIONS

Job No.	13A8A	Drawn By	KFR
Dwg No.	L1-812	Checked By	HDL
Scale	As indicated @A1	Date	JUN 2022

JOB DESCRIPTION

Client	APPLICANT DBTR-SCR1 FUND
Project	BAILEY GIBSON SHD 2
Title	COURTYARD SECTIONS - SHEET 12 OF 21



NMP
 Niall Montgomery + Partners

Architects 33 Rock Road, Williamstown, Blackrock, Co. Dublin
 Telephones : 2121 800 Fax : 2121 007 E mail : info@nmp.ie